




MEMORANDUM

TO: Board of County Commissioners
FROM: Frank Coberly, Facilities Director
RE: Presentation Fairgrounds Grandstands Renovation Project
DATE: June 26, 2017

The Board of County Commissioners has approved the renovation of the grandstands directly above the North Hall. Doug Porterfield of DPA Architects has designed the renovation to meet ADA requirements and meet the ingress and egress requirements of the fire department.

No BOCC action is required.

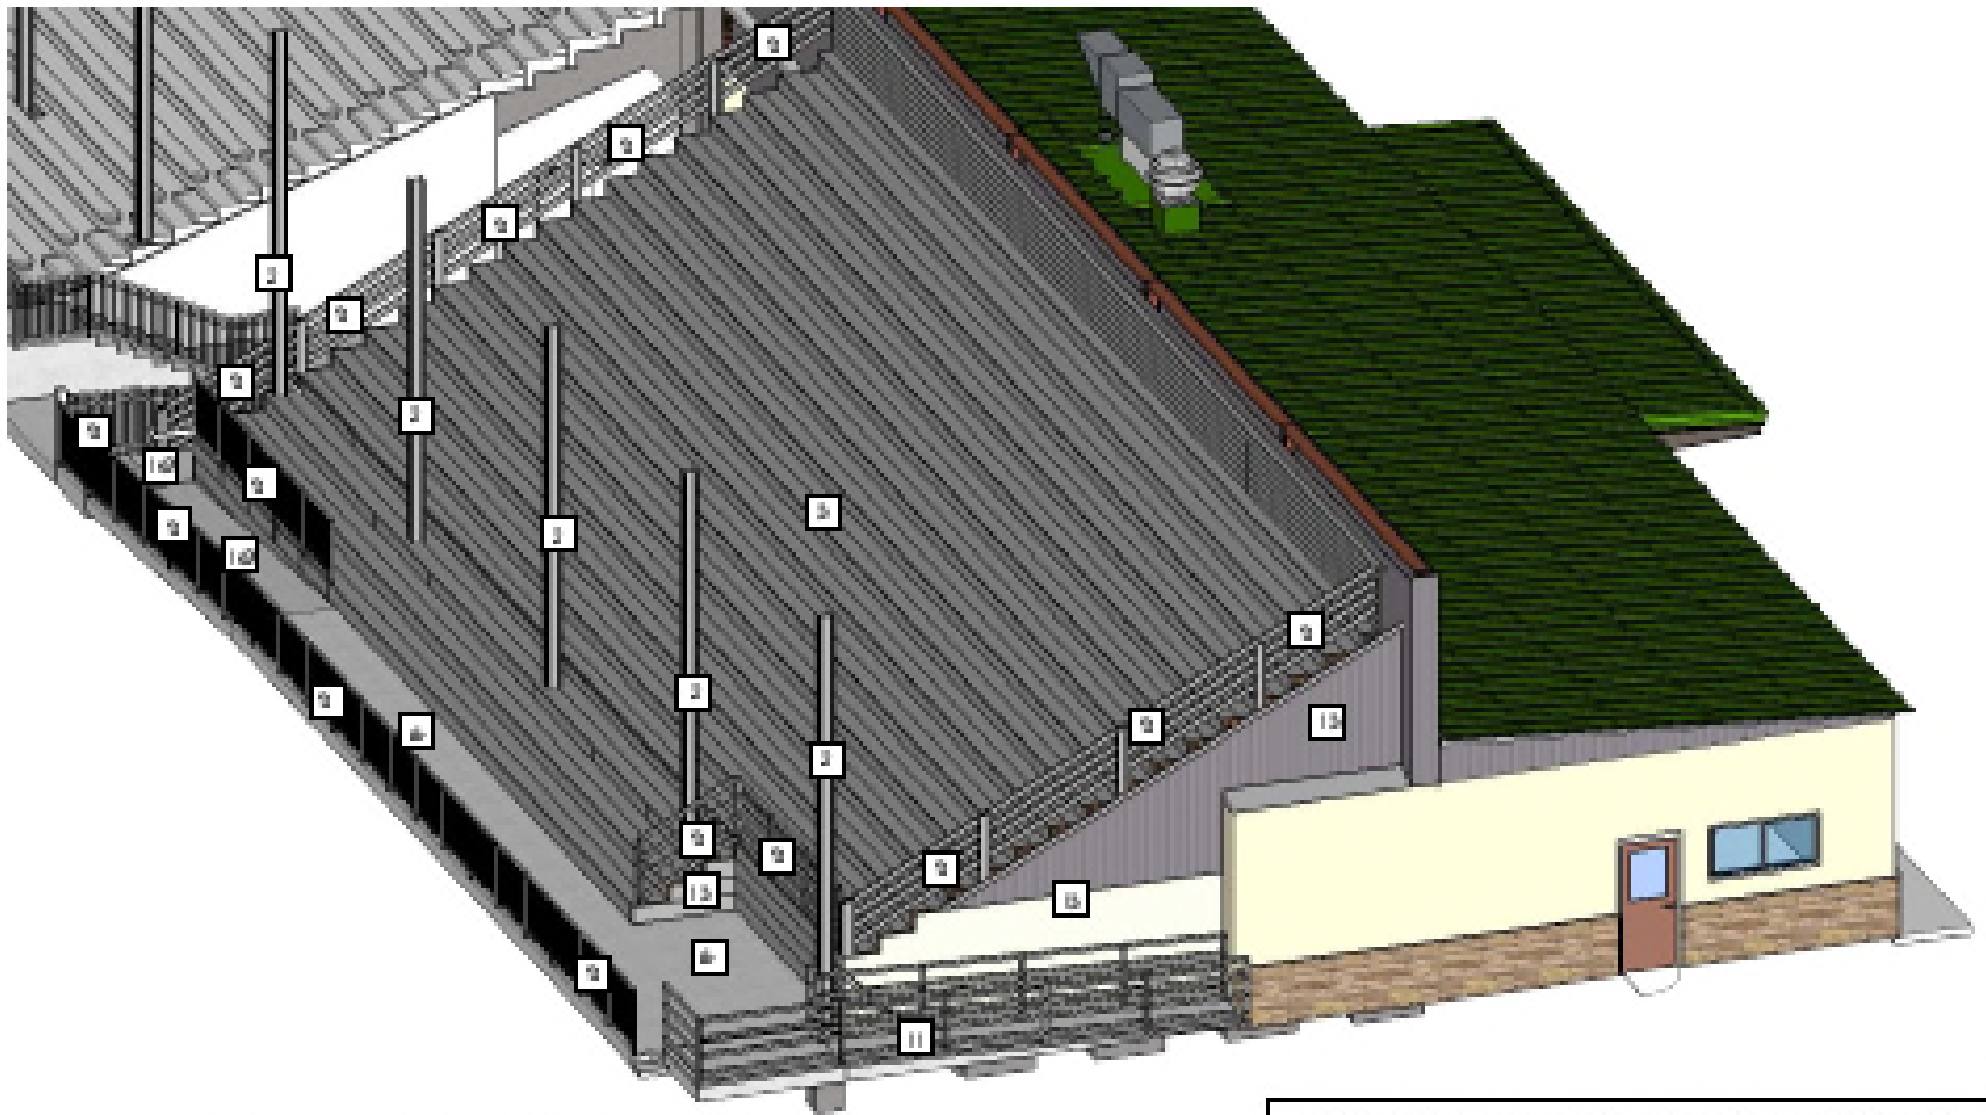



**EXISTING NORTH HALL GRANDSTAND
AXONOMETRIC SECTION**

2

SCALE 1/8" = 1' - 0"

**EXISTING GRANDSTAND CANOPY
NOT SHOWN FOR CLARITY.**

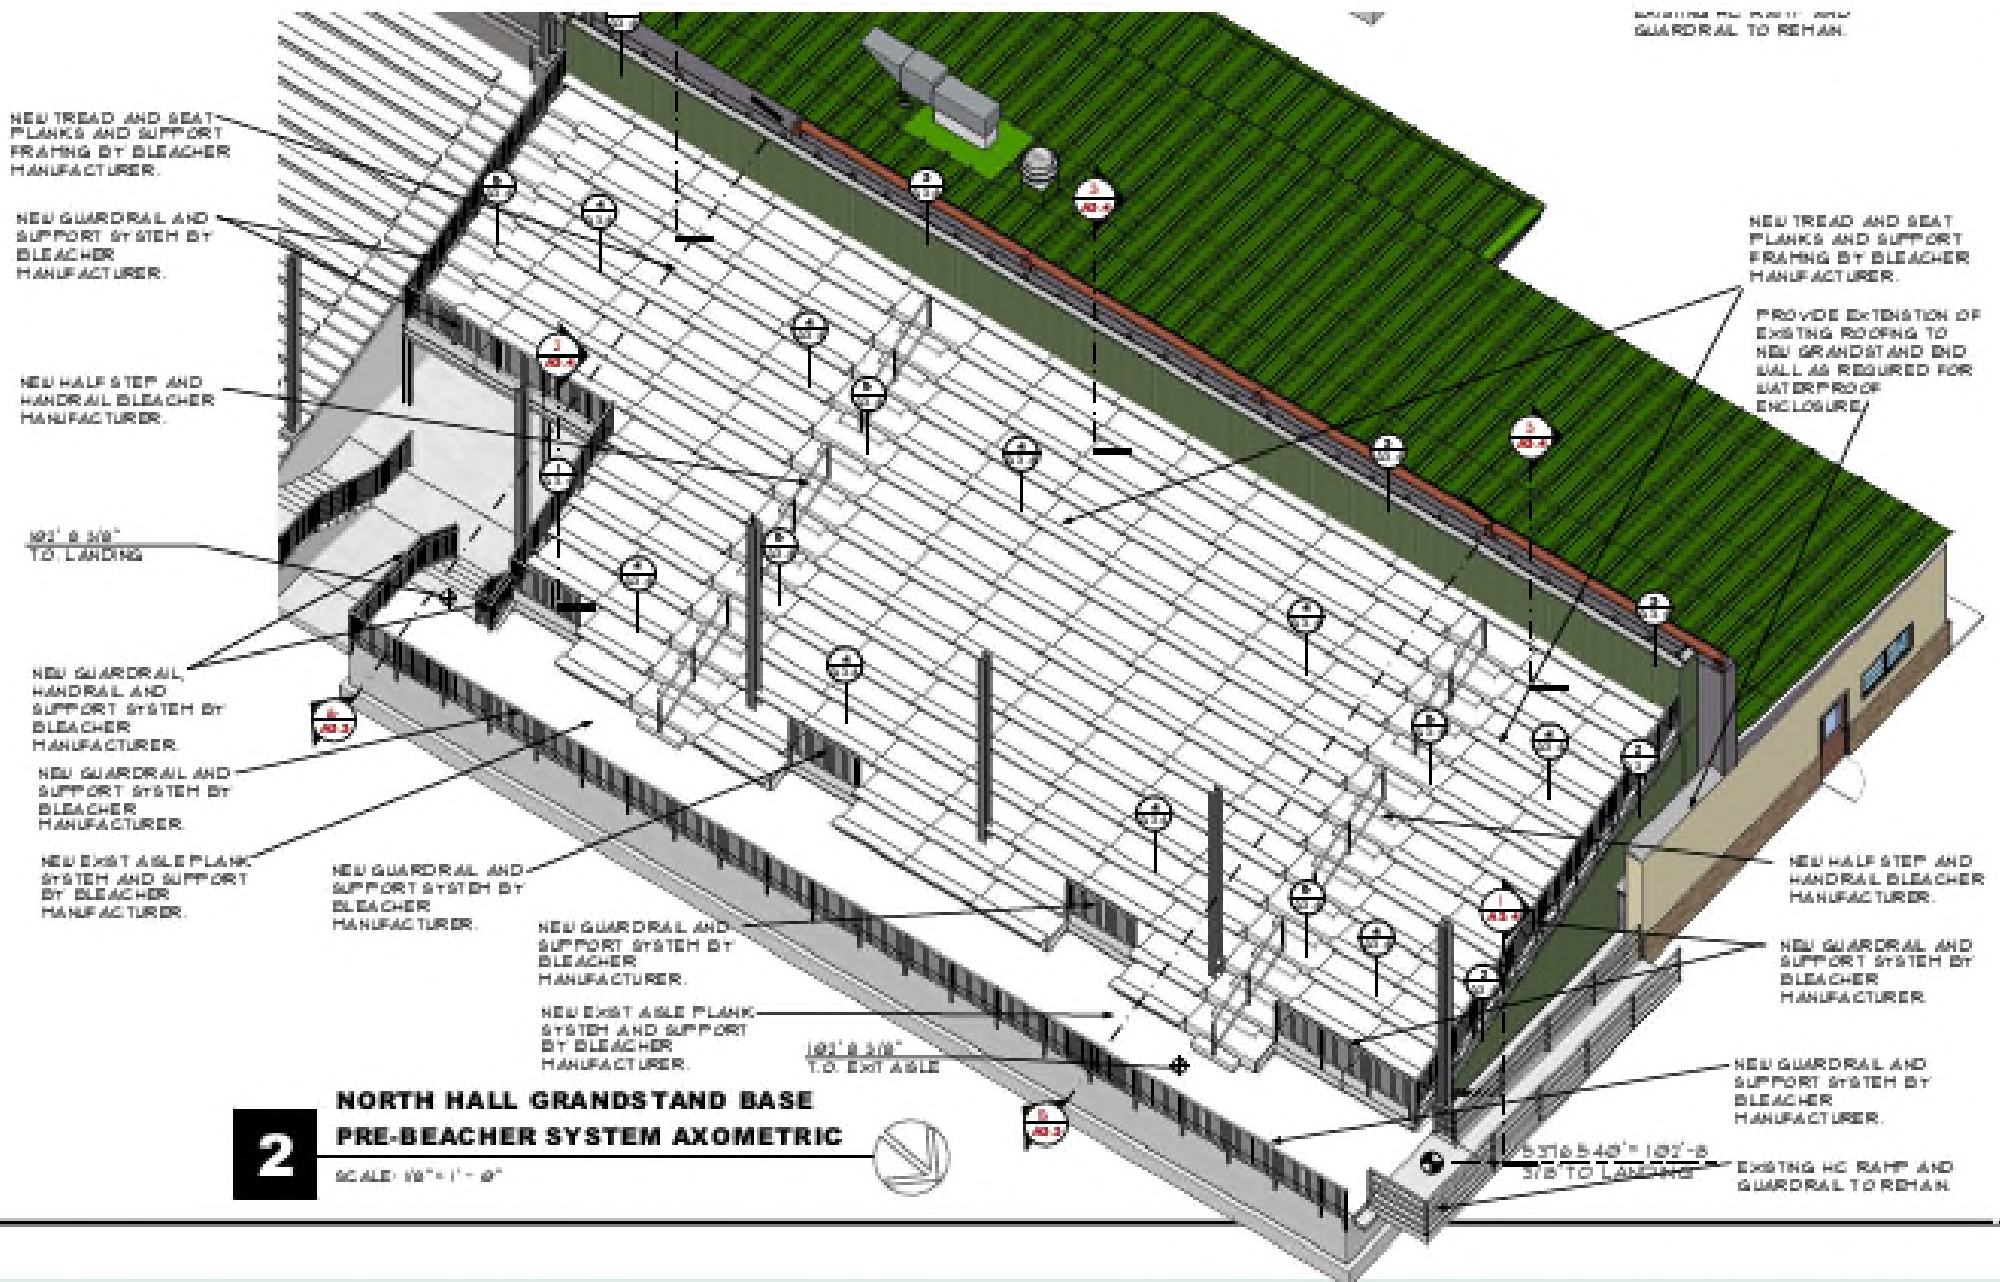


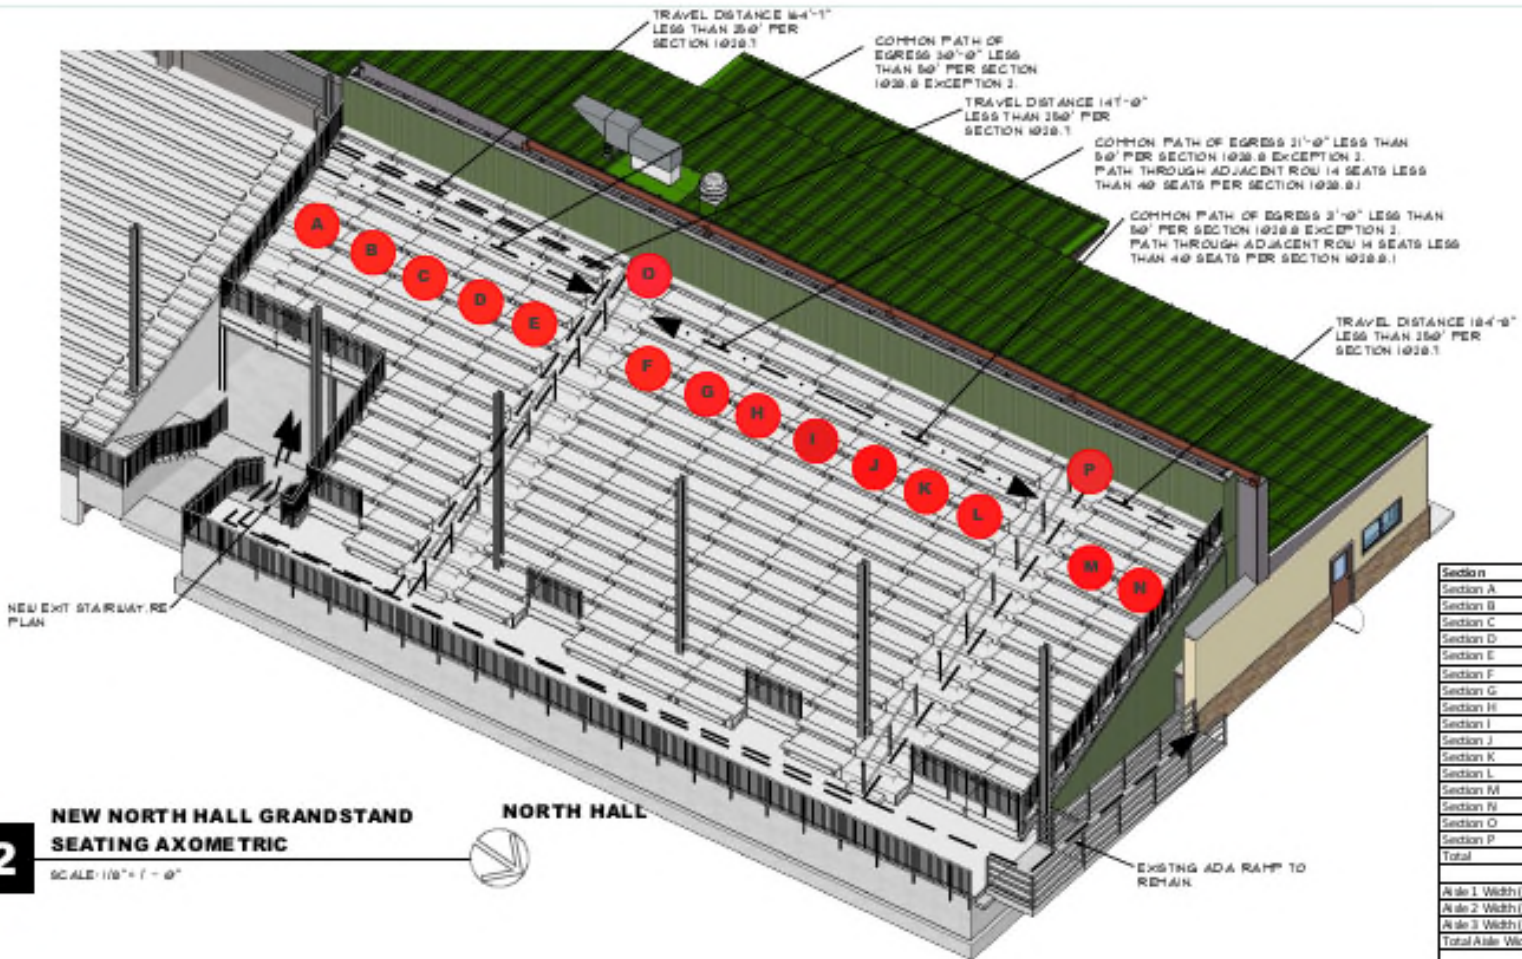


ALL EXIT AISLE TREADS TO HAVE CONTRAST MARKING STRIPE ON EACH TREAD AT THE HOUSING MIN. 1" WIDE PER SECTION 1028.1.3

ALL EXIT STAIRS TO HAVE 6" RISERS WITH 1" TREADS OR AS DESIGNED BY MANUFACTURER NOT TO EXCEED DIMENSIONS REQUIRED PER SECTION 1028.11.1 AND 1028.1.2

Section	# of Rows	# of Seats	Exit Aisle Req. (in)
Section A	8	30	4
Section B	8	30	6
Section C	8	30	6
Section D	12	52	10
Section E	12	60	12
Section F	12	60	12
Section G	12	52	10
Section H	12	60	12
Section I	12	60	12
Section J	12	60	12
Section K	12	52	10
Section L	12	60	12
Section M	12	52	10
Section N	12	52	10
Section O	1	4	1
Section P	1	4	1
Total	180	730	141
Aisle 1 Width (in)			36
Aisle 2 Width (in)			72
Aisle 3 Width (in)			72
Total Aisle Width			180
HC SPACE			10

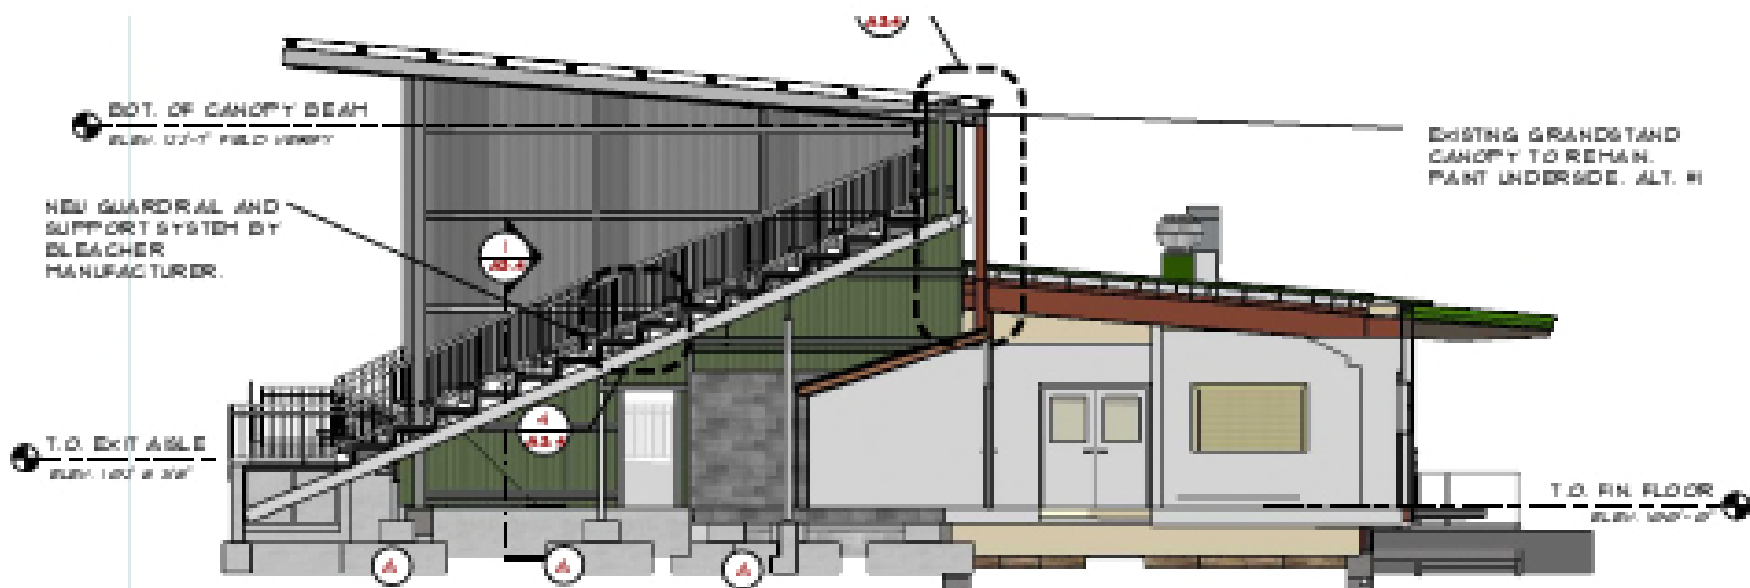

5
NORTH HALL GRANDSTAND BUILDING SECTION
SCALE: 1/8" = 1' - 0"

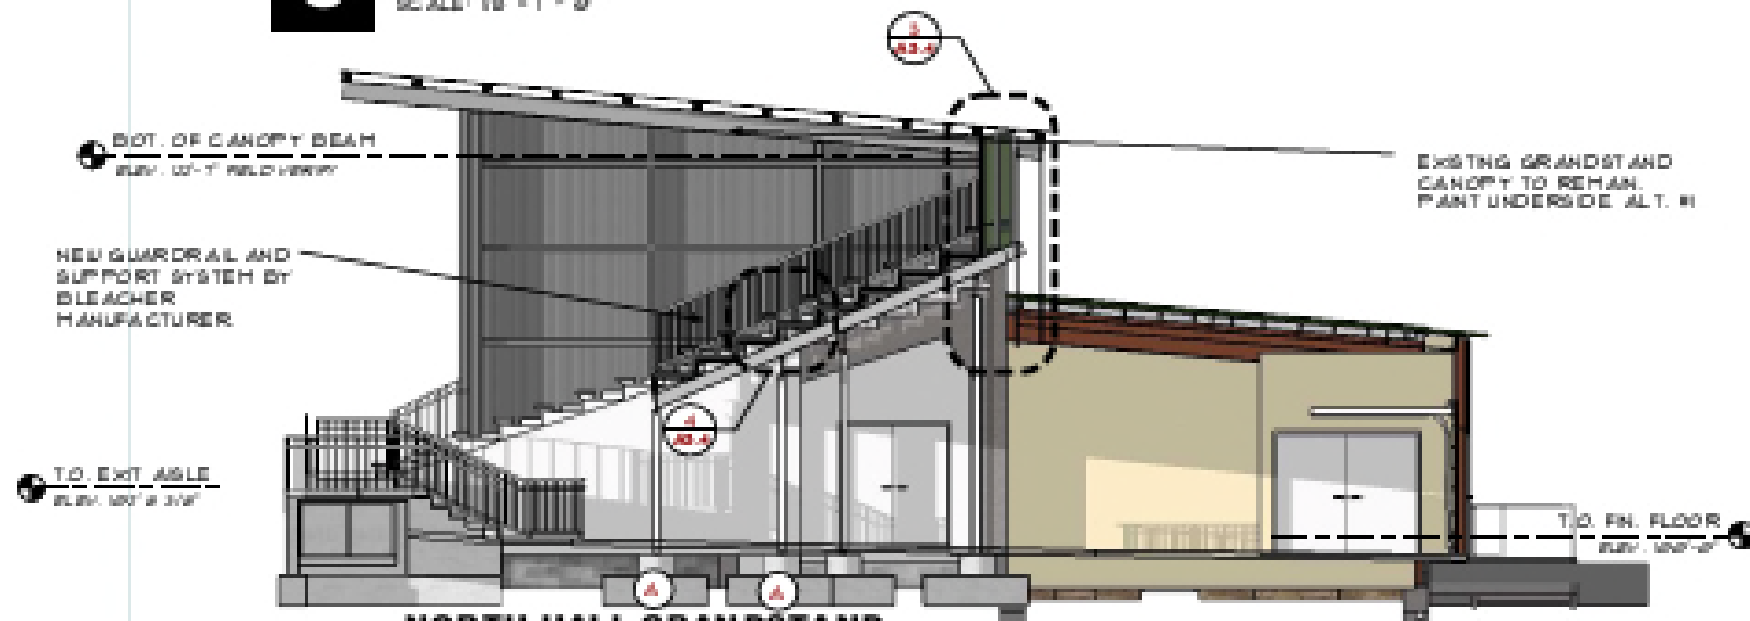

6
NORTH HALL GRANDSTAND BUILDING SECTION
SCALE: 1/8" = 1' - 0"